
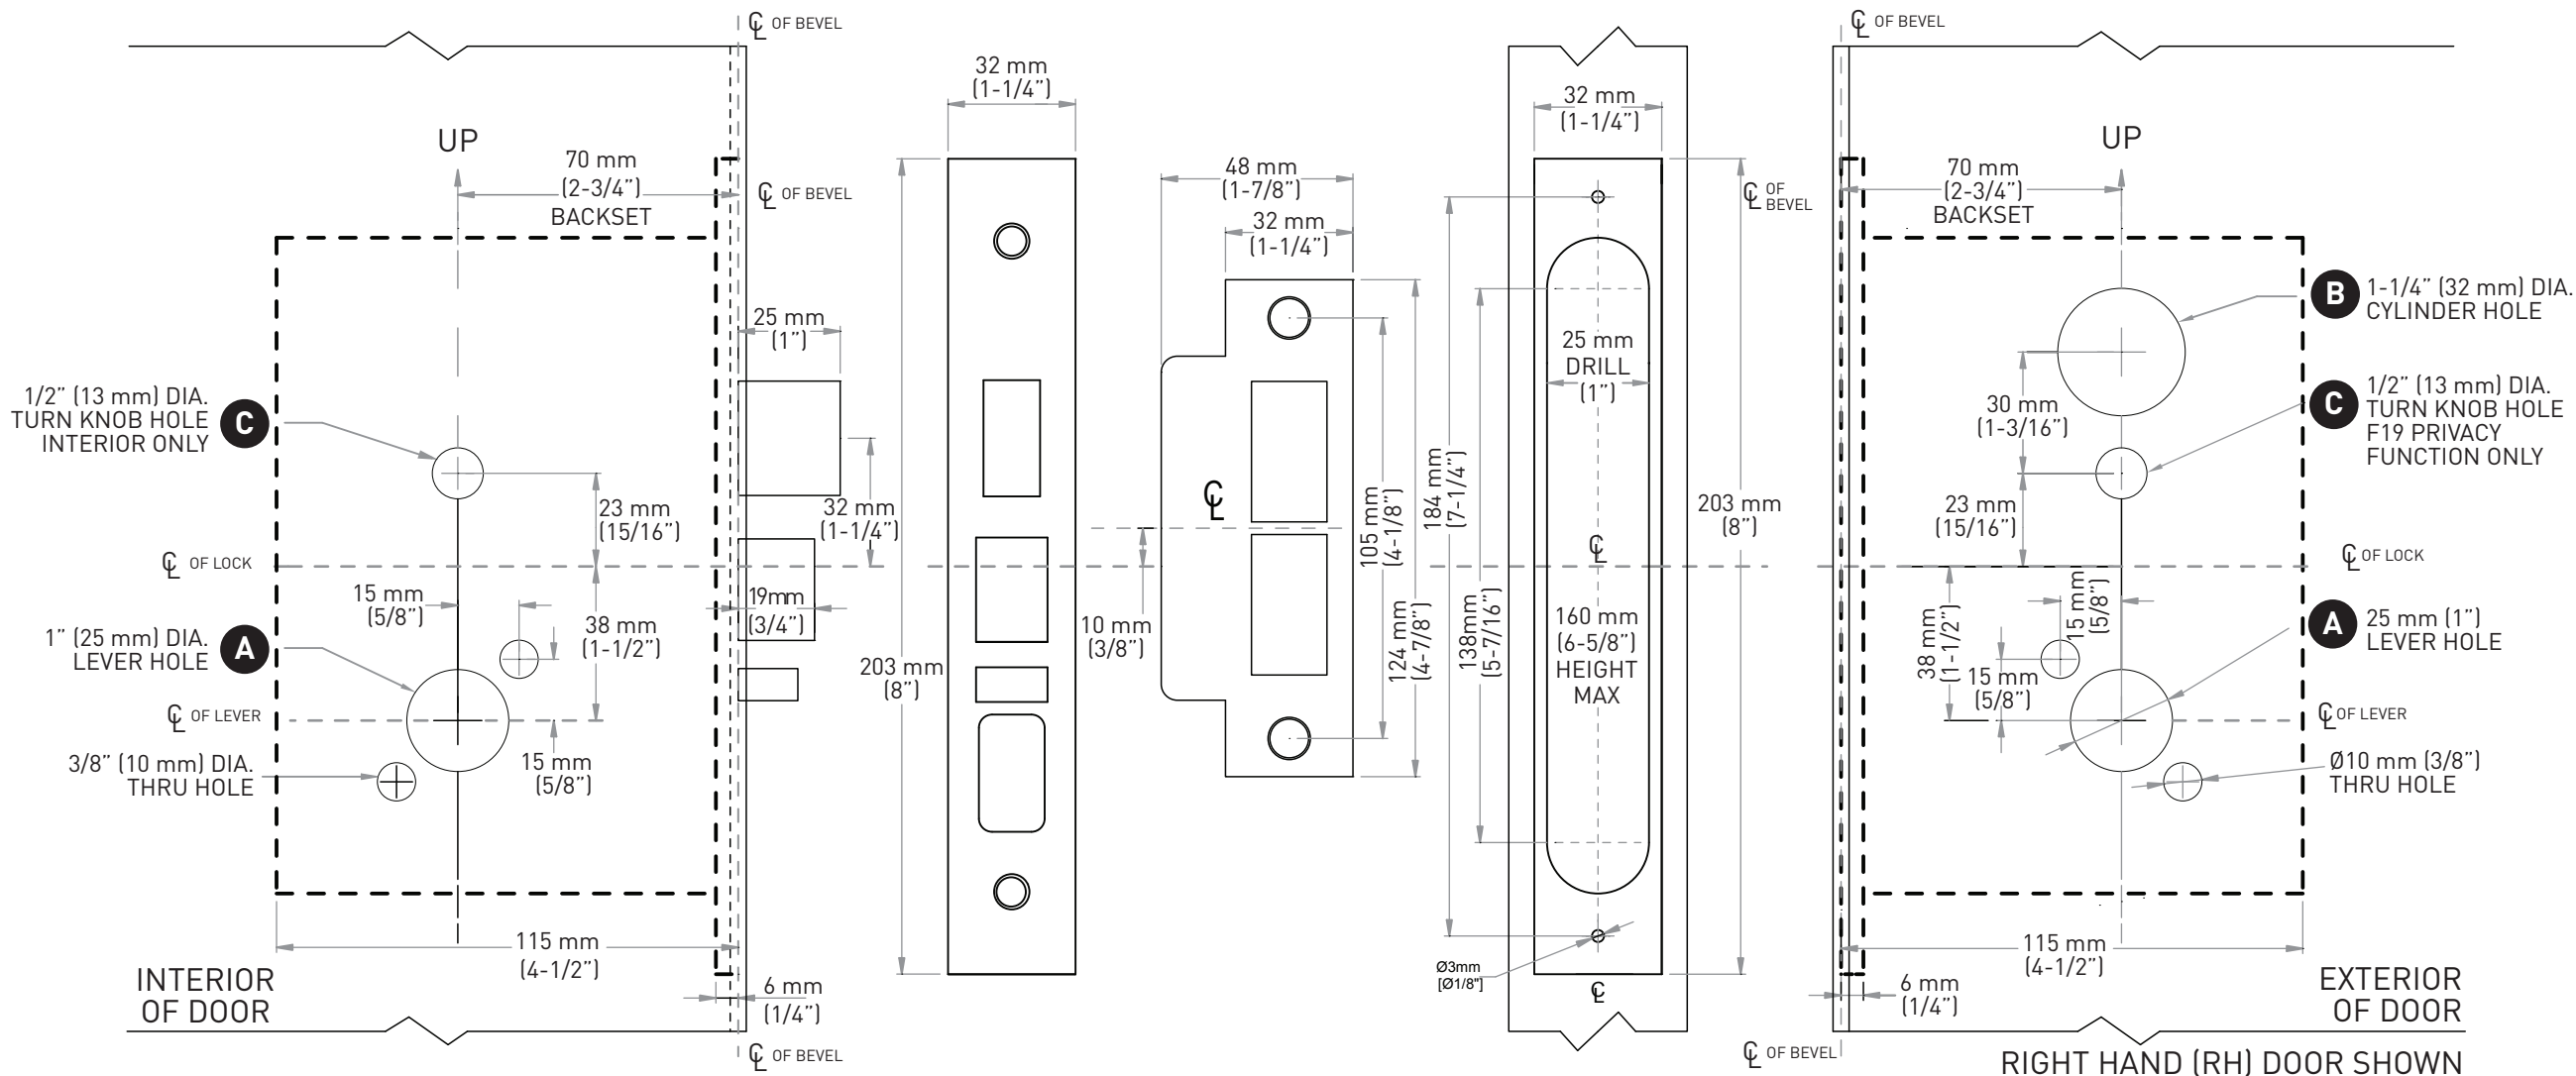


DOOR PREP DETAILS - METAL SECTIONAL MORTISE LOCK


DOOR PREPARATION CHART

LOCK FUNCTION	EXTERIOR			INTERIOR	
	LEVER HOLE A	CYLINDER HOLE B	TURN KNOB HOLE C	LEVER HOLE A	TURN KNOB HOLE C
F01 - PASSAGE	•			•	
F04 - ENTRY	•	•		•	
F05 - CLASSROOM	•	•		•	
F13 - DORMITORY/EXIT	•	•		•	•
F07 - STOREROOM	•	•		•	
F19 - PRIVACY	•		•	•	•
F20 - CORRIDOR	•	•		•	•
F13 - STOREROOM WITH DEADBOLT	•	•		•	•
SINGLE DUMMY	•				
DOUBLE DUMMY	•			•	

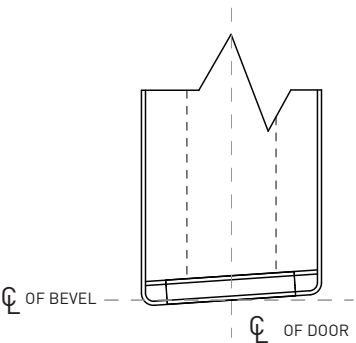


- NOTES:**
1. Templates are not to scale
 2. 3900 series mortise locks meet all requirements for door and frame installations prepared to ANSI A156.13
 3. Refer to strike prep template for additional details

STRIKE PREP DETAILS FOR MORTISE LOCK - METAL

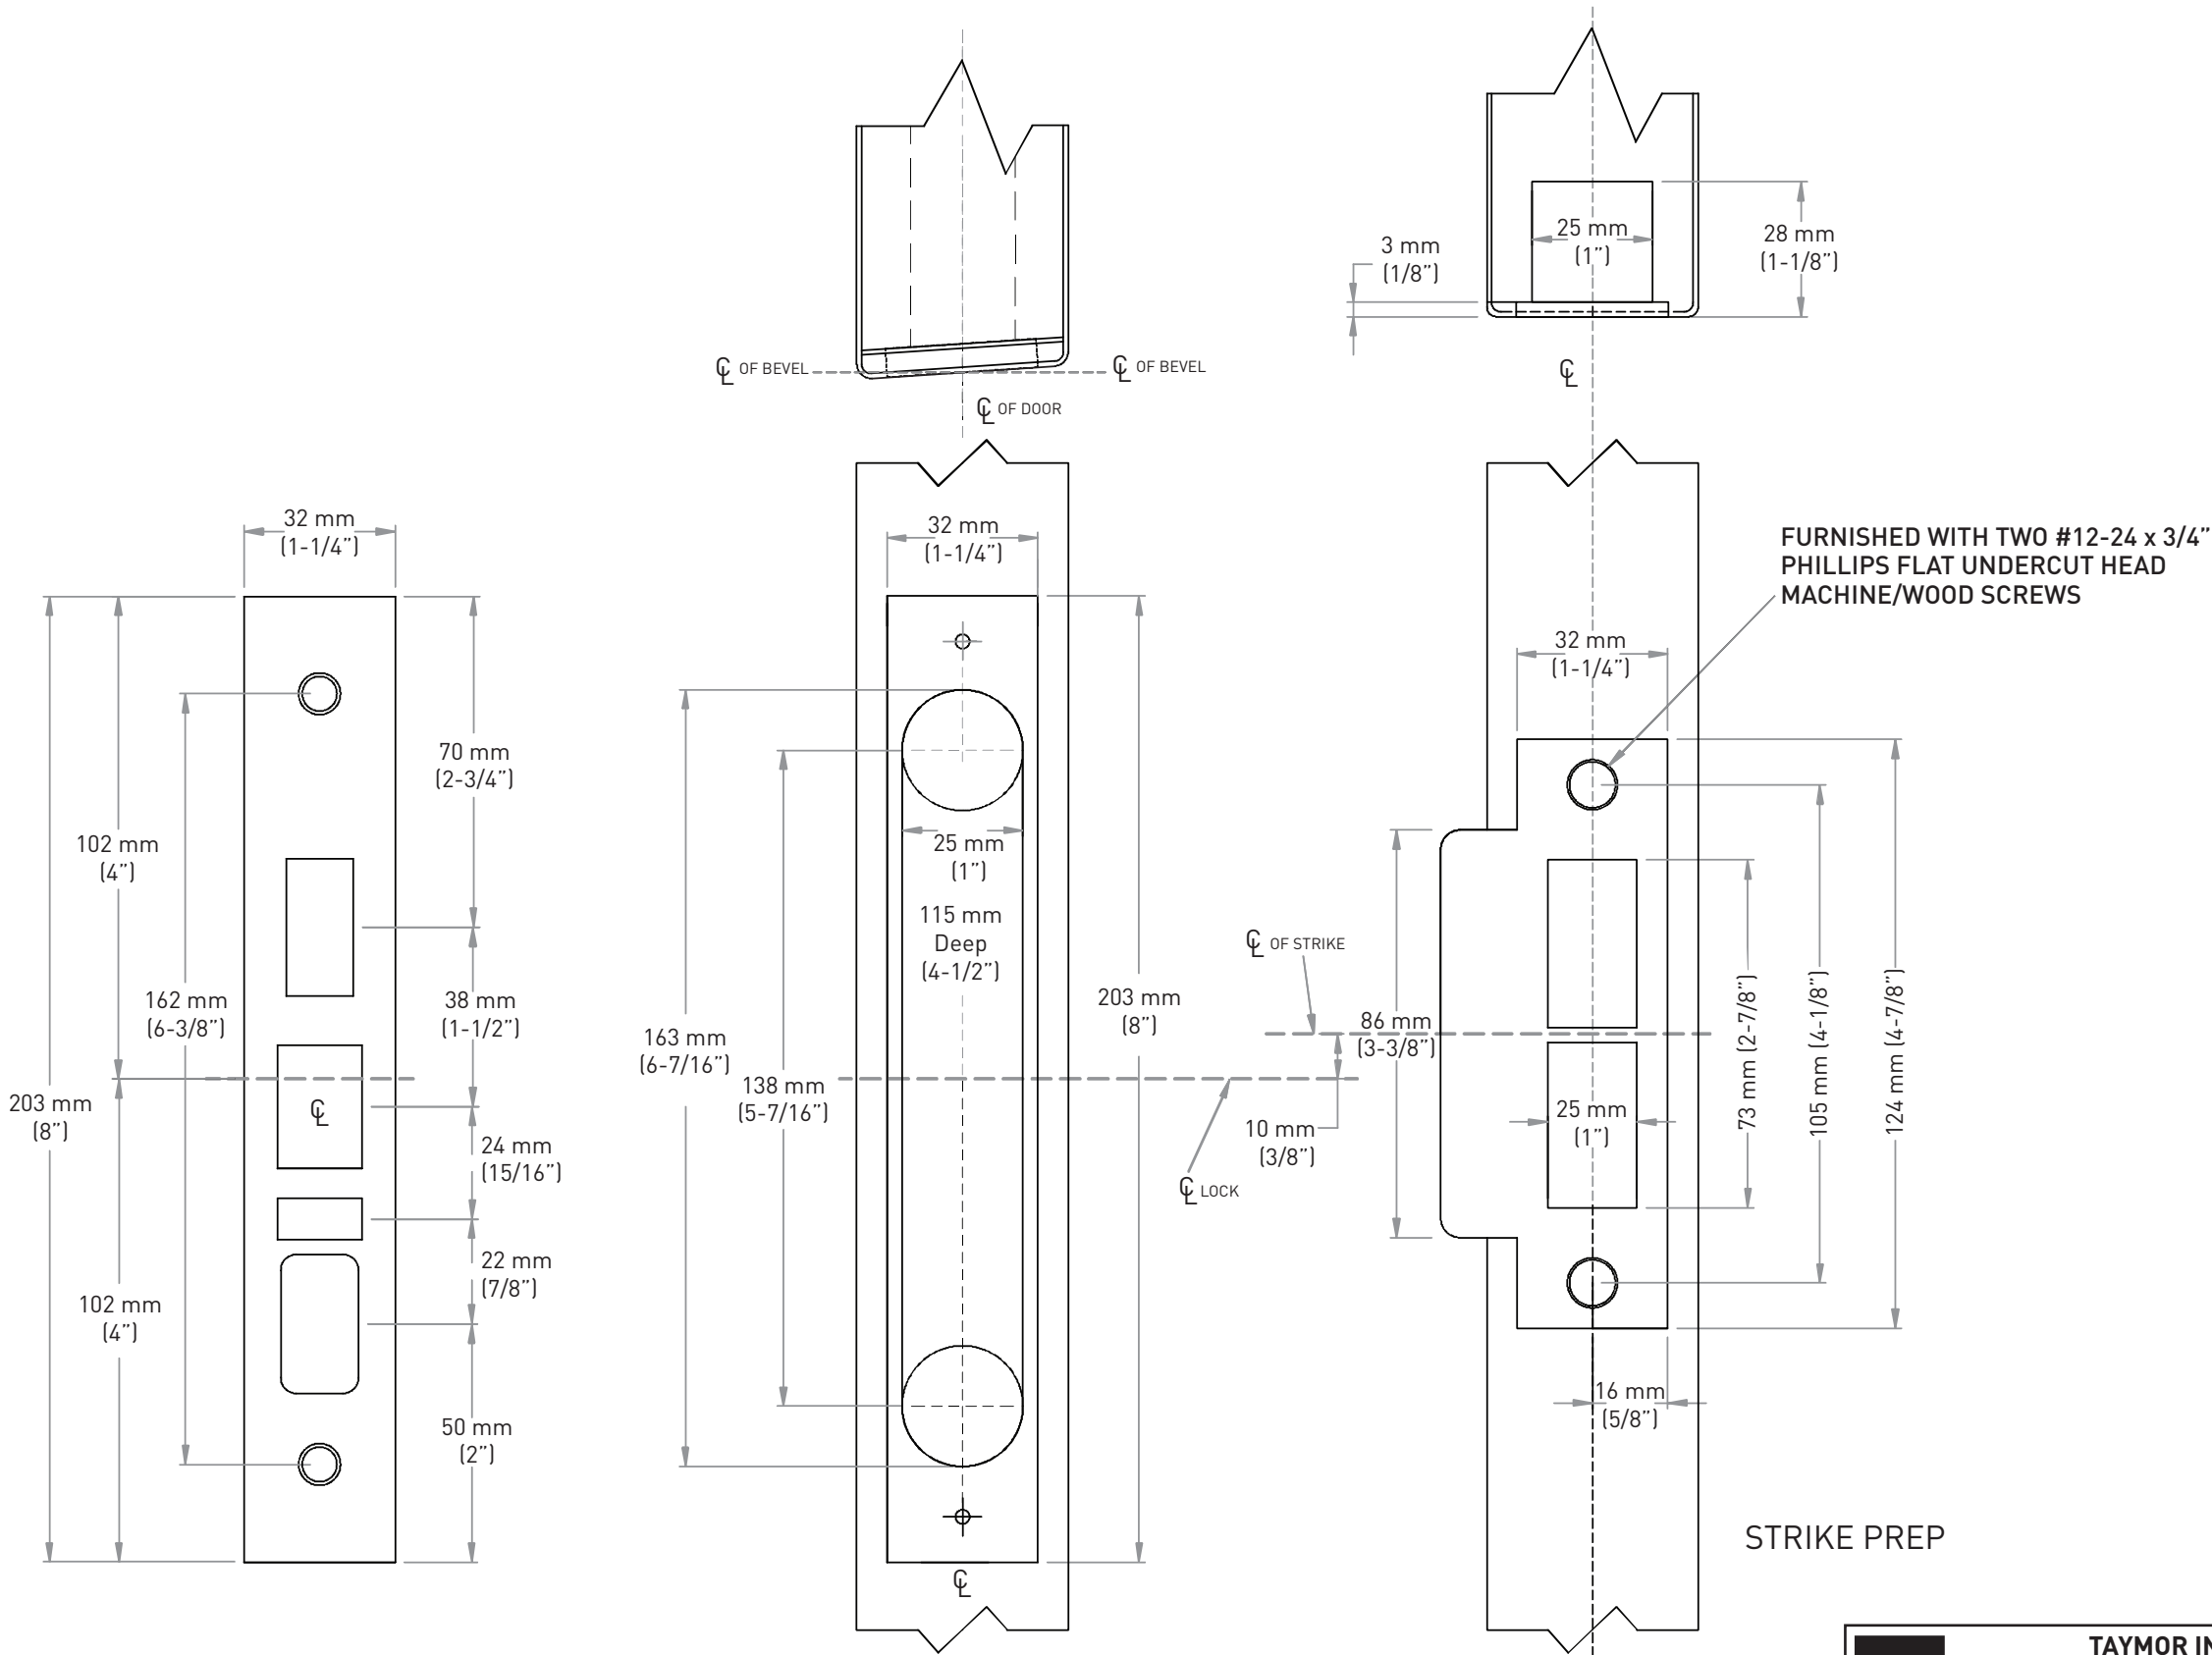

SUITABLE REINFORCEMENT IS REQUIRED

DÉTAILS DE PRÉP. POUR GÂCHE DE SERRURE À MORTAISE – PORTE EN MÉTAL

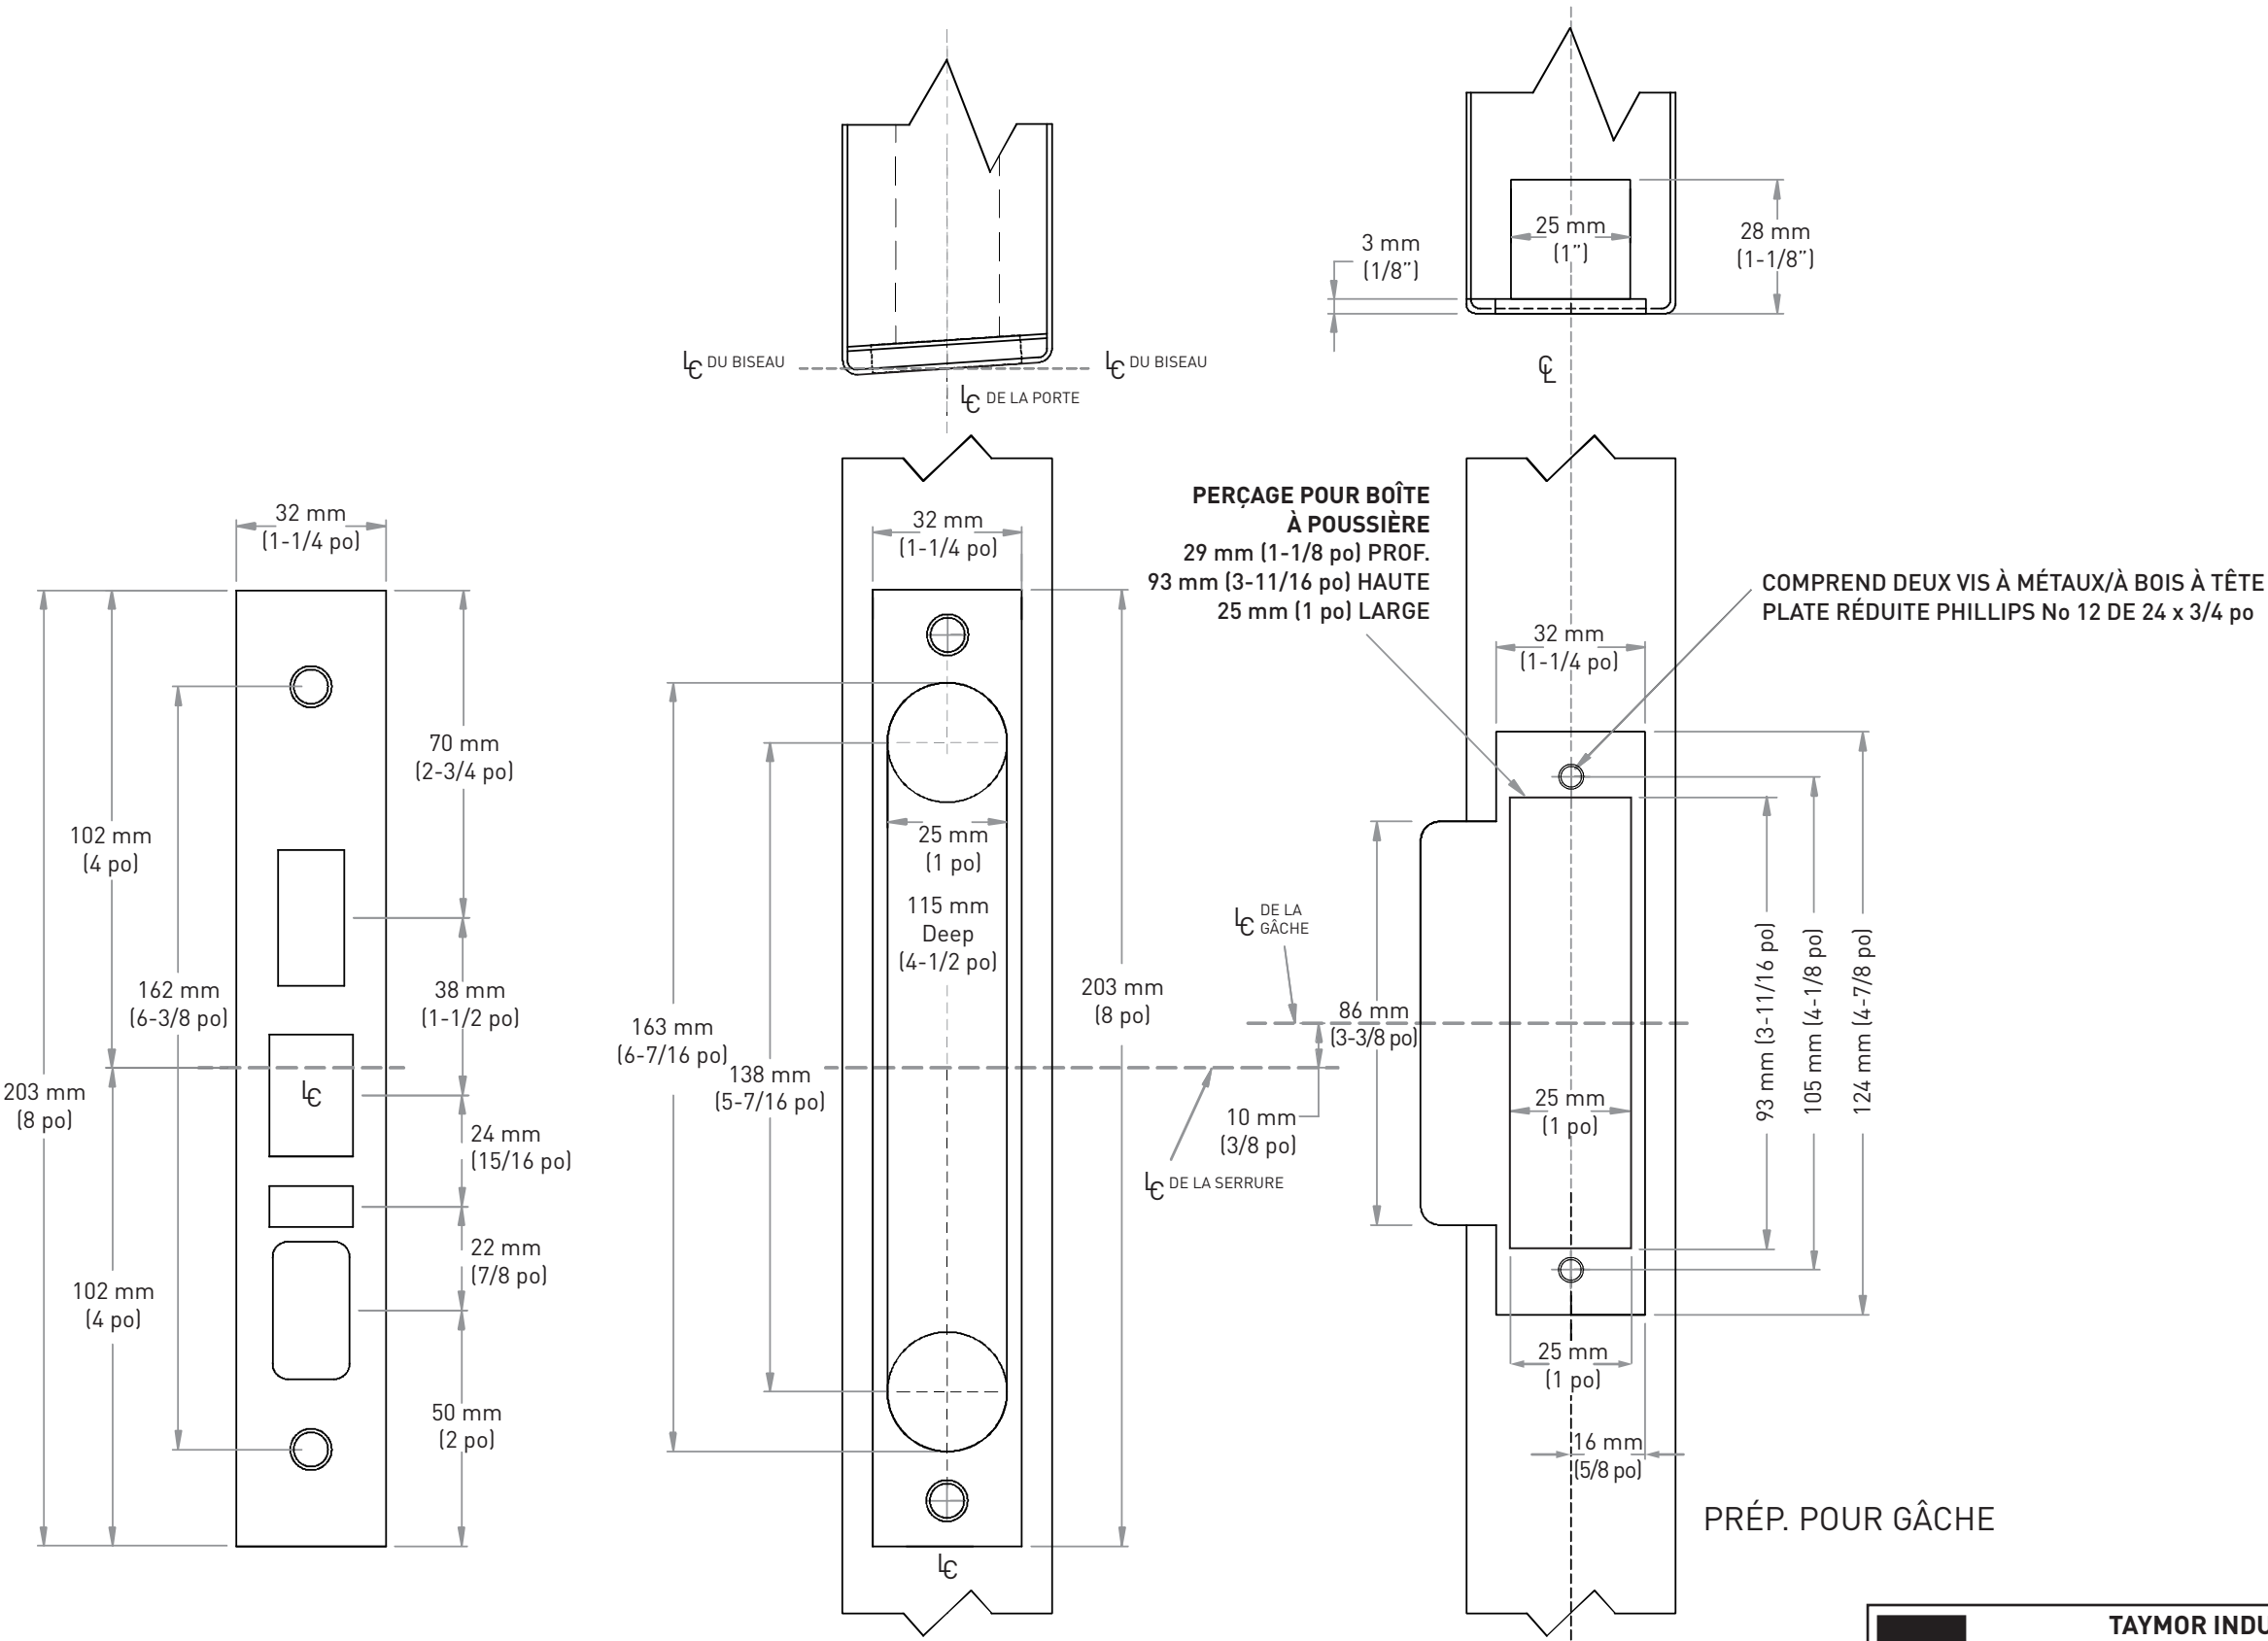

UN RENFORCEMENT APPROPRIÉ EST NÉCESSAIRE



	TAYMOR INDUSTRIES LTD.	DATE DE SORTIE
	PRÉP. POUR GÂCHE COURBÉE DE SÉRIE 3900 SERRURE COMMERCIALE ET RÉSIDENIELLE À MORTAISE – PORTE EN MÉTAL	Août 5, 2022
		No DE GABARIT T39MASA01-M

DOOR PREP DETAILS - WOOD OR COMPOSITE

SECTIONAL MORTISE LOCK

DOOR PREPARATION CHART

SERIES	EXTERIOR			INTERIOR	
	LOCK FUNCTION	LEVER HOLE A	CYLINDER HOLE B	TURN KNOB HOLE C	TURN KNOB HOLE C
F01 - PASSAGE		•			
F04 - ENTRY		•	•		
F05 - CLASSROOM		•	•		
F13 - DORMITORY/EXIT		•	•		•
F07 - STOREROOM		•	•		
F19 - PRIVACY		•		•	•
F20 - CORRIDOR		•	•		•
F13 - STOREROOM WITH DEADBOLT		•	•		•
SINGLE DUMMY		•			
DOUBLE DUMMY		•			

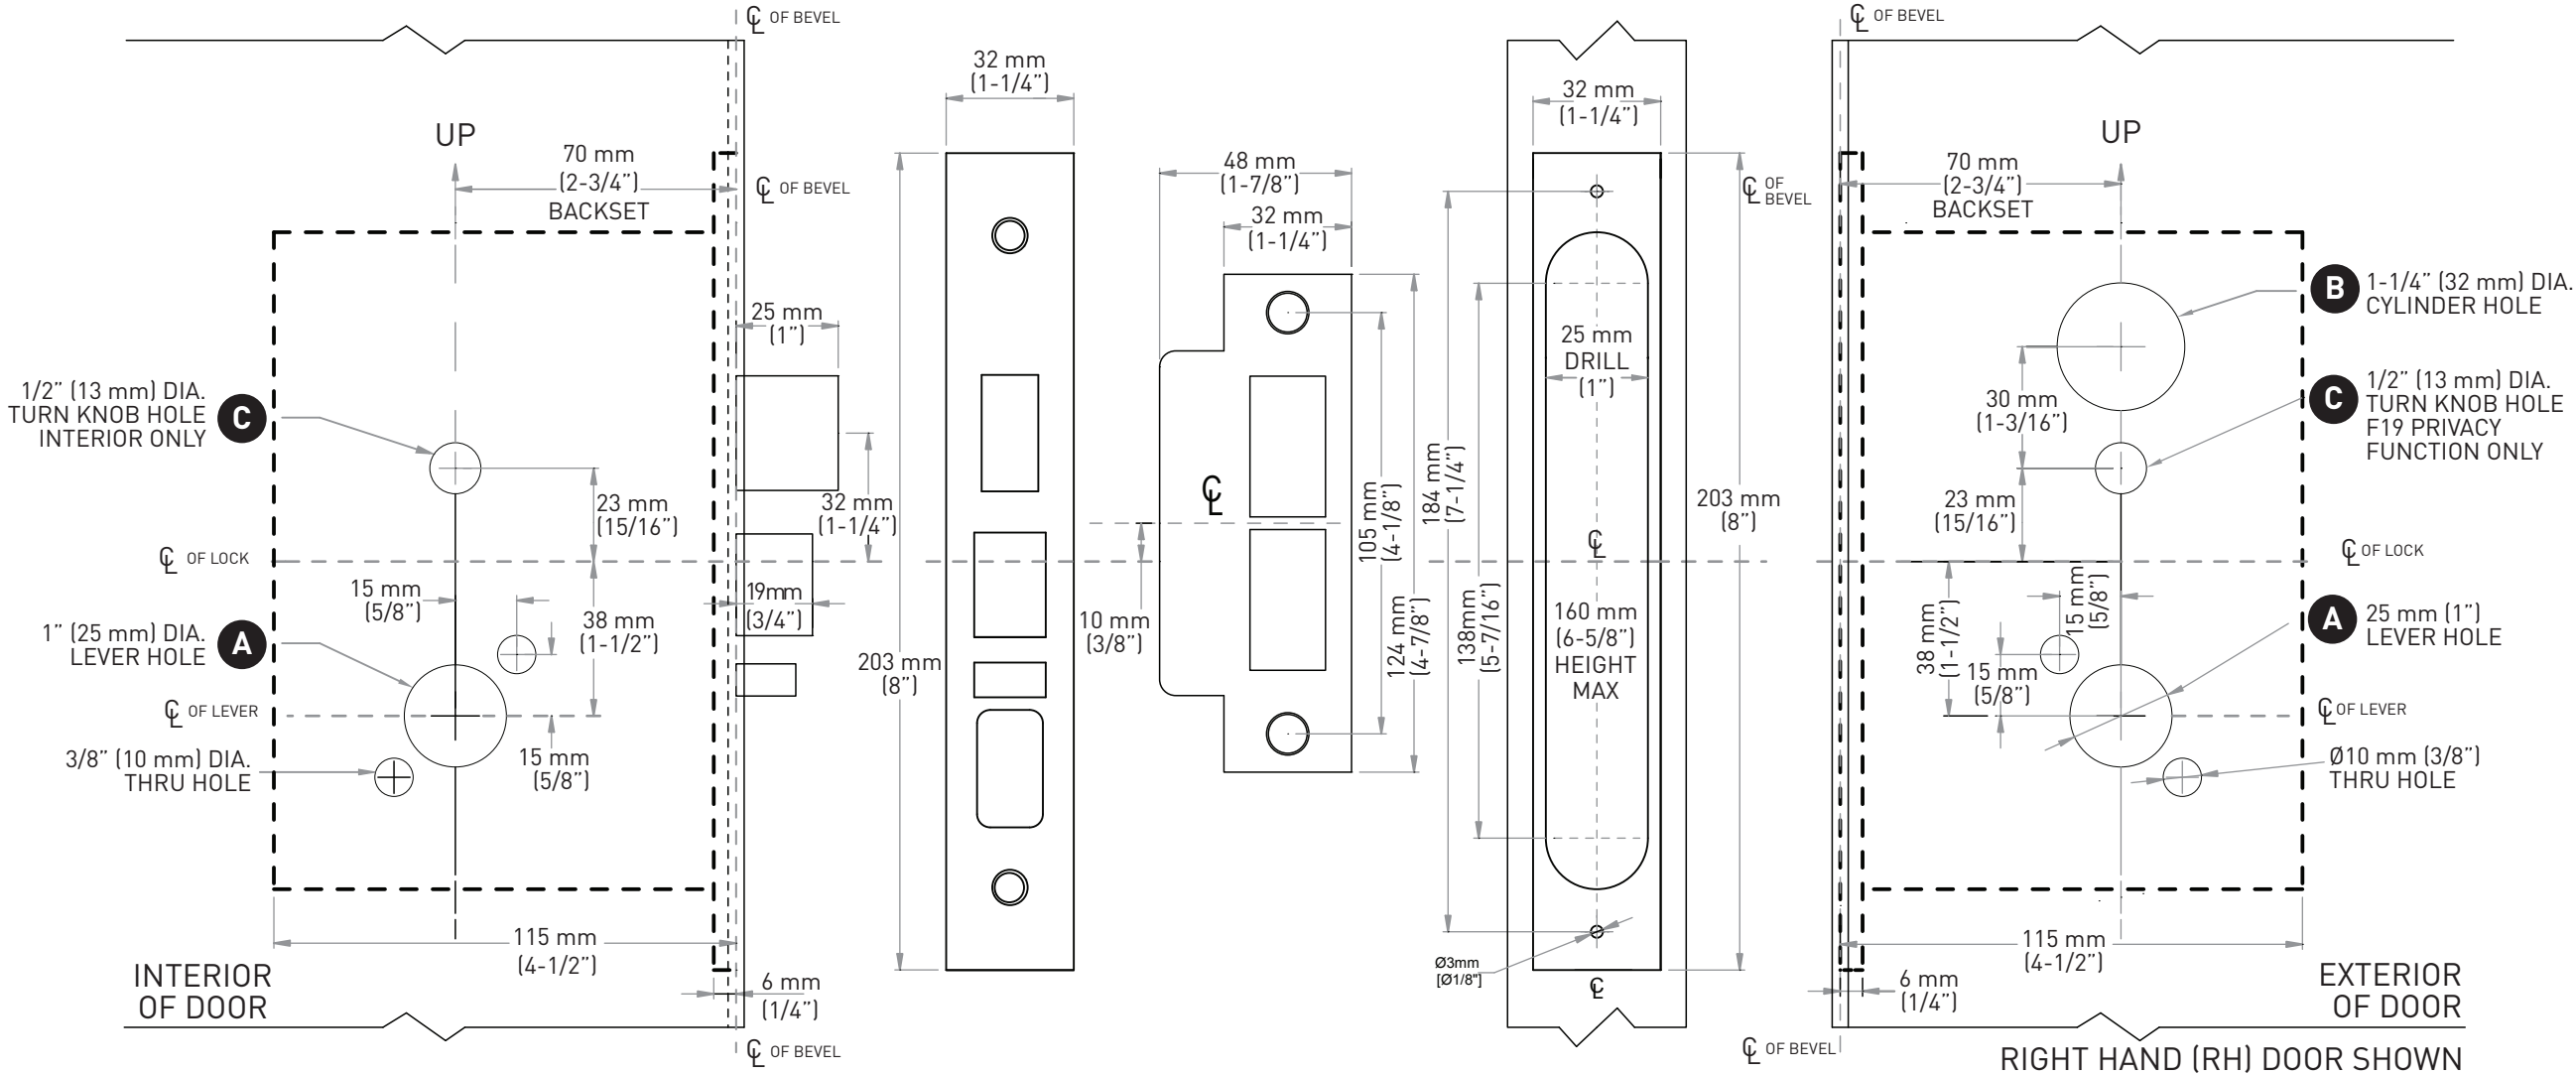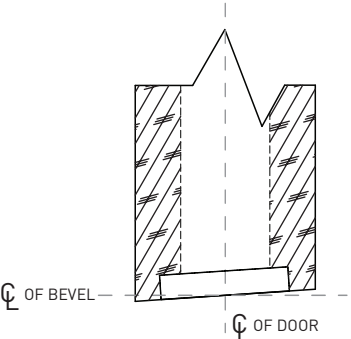

NOTES:

- 1. Templates are not to scale
- 2. 3900 series mortise locks meet all requirements for door and frame installations prepared to ANSI A156.13
- 3. Refer to strike prep template for additional details



TAYMOR INDUSTRIES LTD.

FOR 3900 SERIES SECTIONAL COMMERCIAL AND RESIDENTIAL MORTISE LOCK (CASSETTE ASSEMBLIES ONLY)


RELEASE DATE

April 22 2014

TEMPLATE NO.

T39MS01-W


STRIKE PREP DETAILS FOR MORTISE LOCK - WOOD

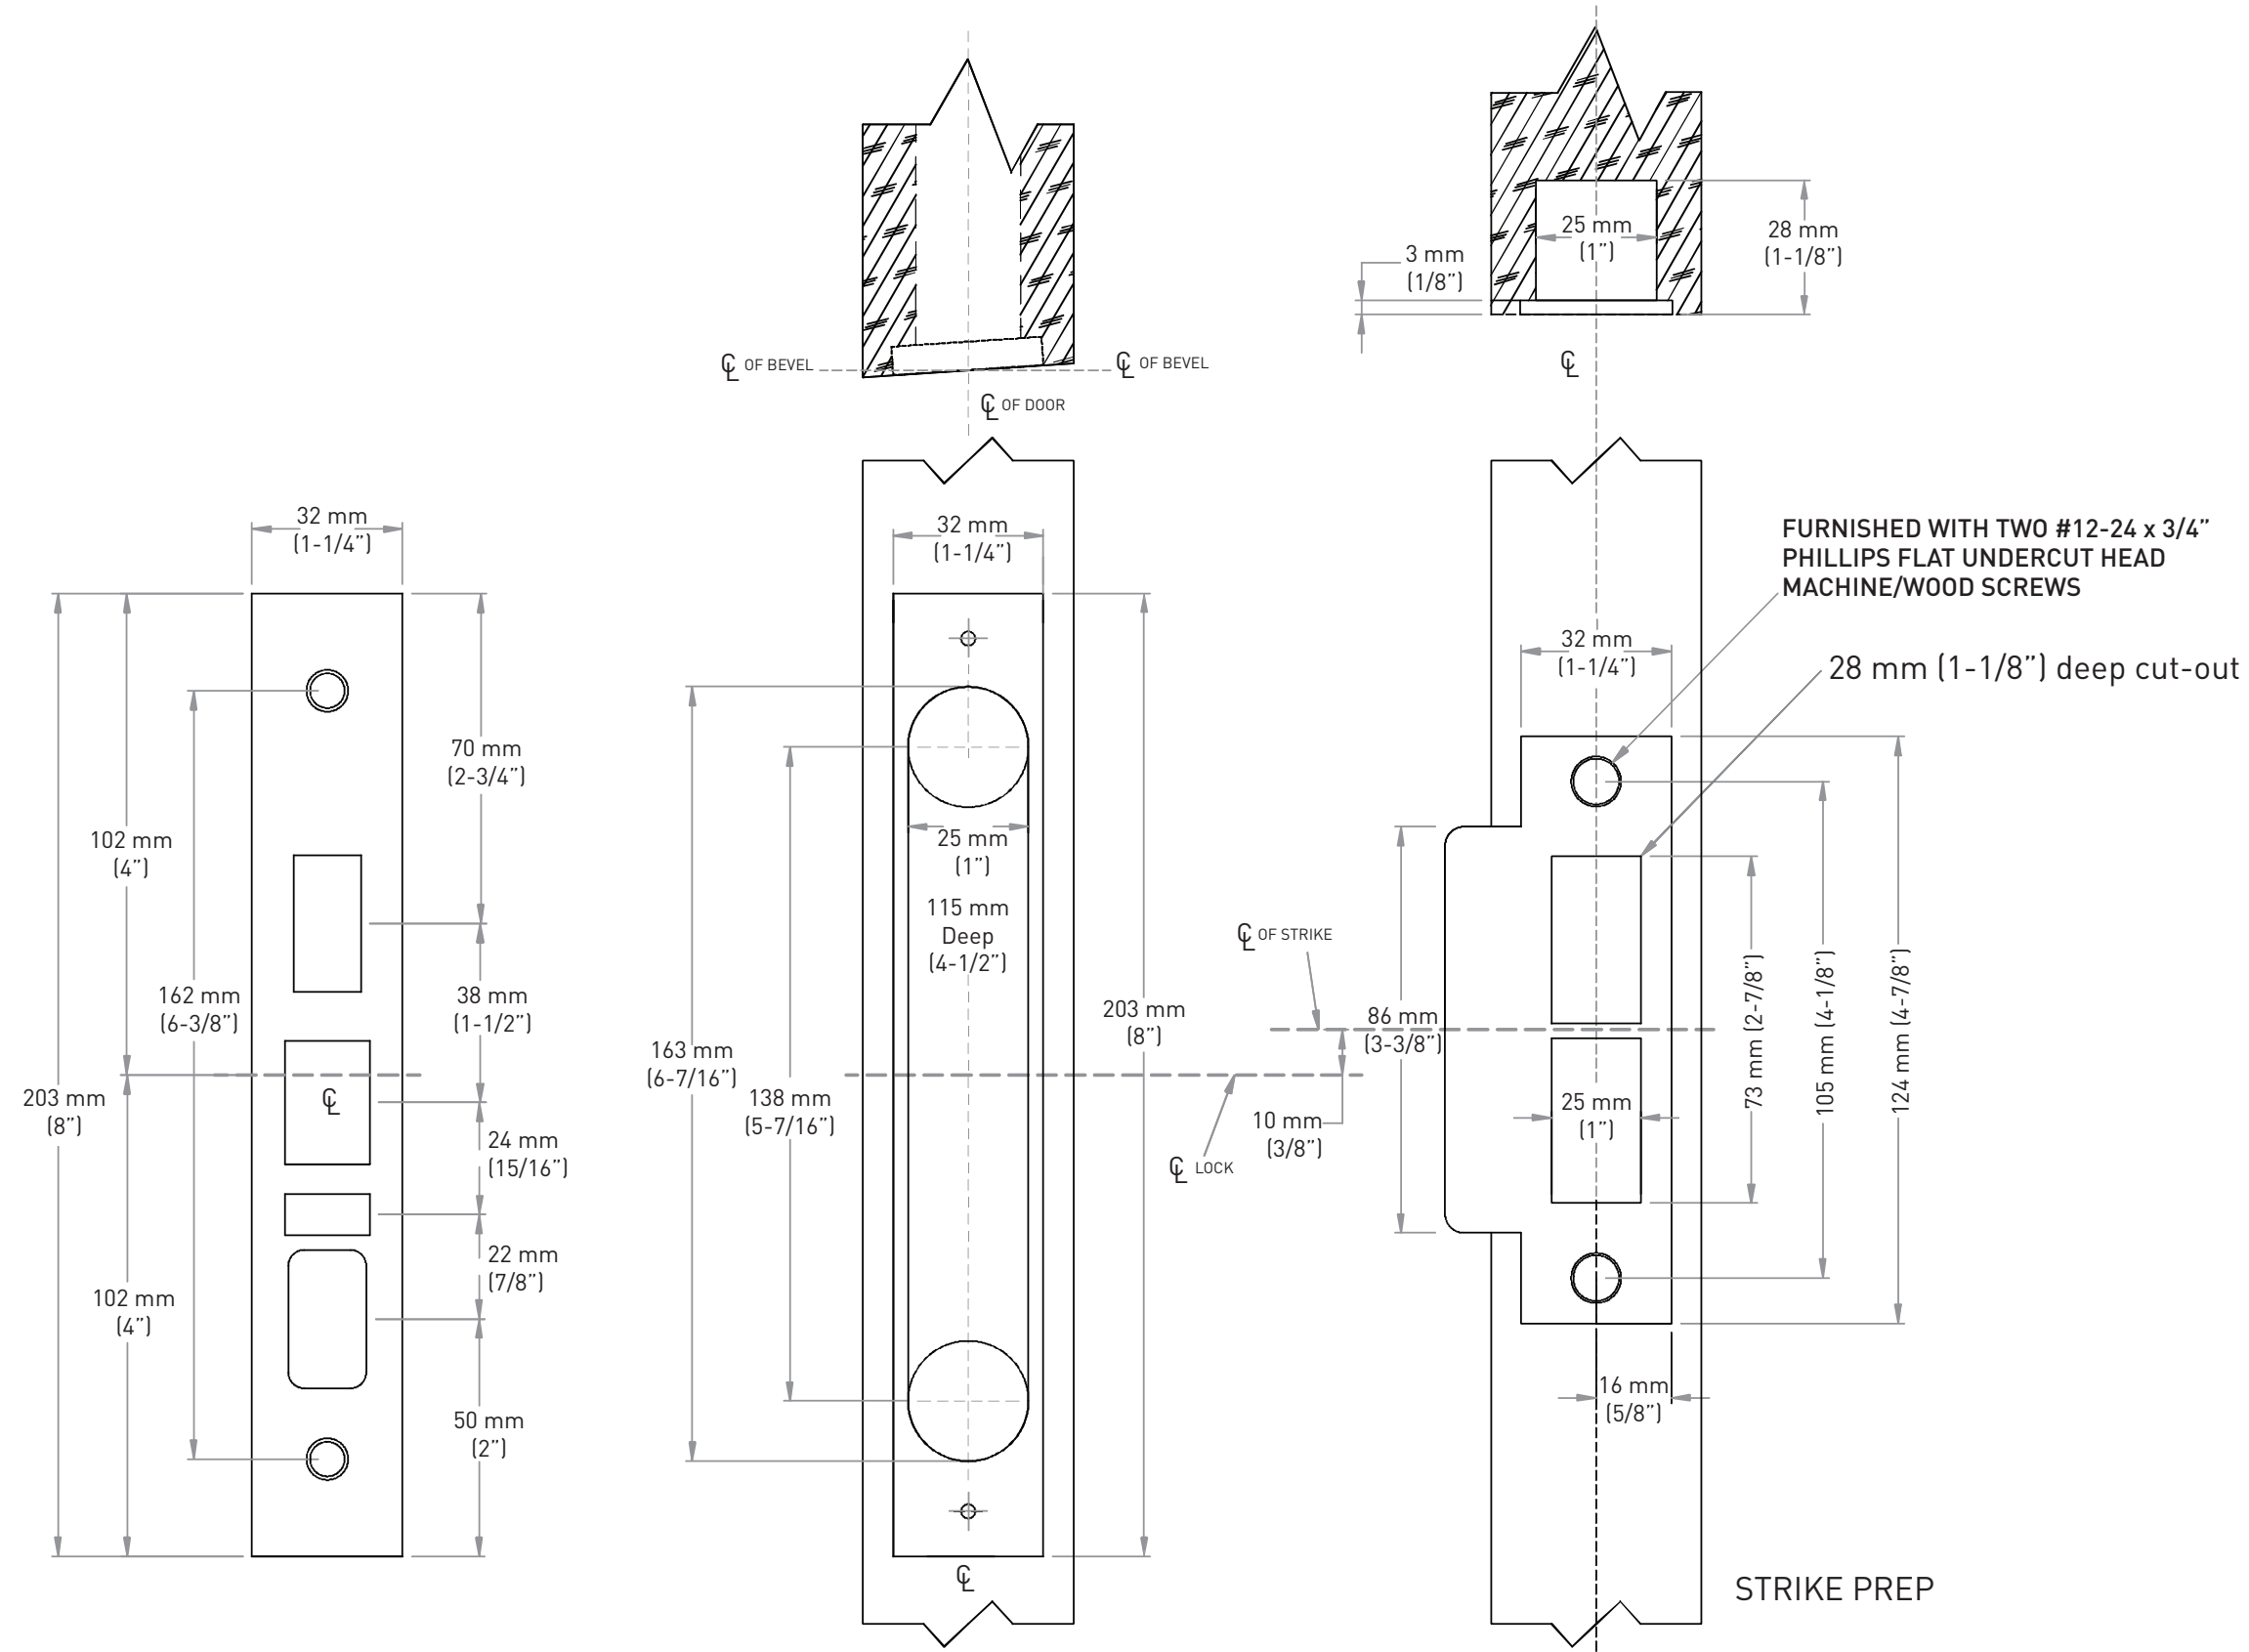

SUITABLE REINFORCEMENT IS REQUIRED

	TAYMOR INDUSTRIES LTD.		RELEASE DATE
	CURVED STRIKE PREP FOR 3900 SERIES COMMERCIAL AND RESIDENTIAL MORTISE LOCK - WOOD		April 22, 2014
			TEMPLATE NO. T39MASA01-W

DÉTAILS DE PRÉP. POUR GÂCHE DE SERRURE À MORTAISE – PORTE EN BOIS

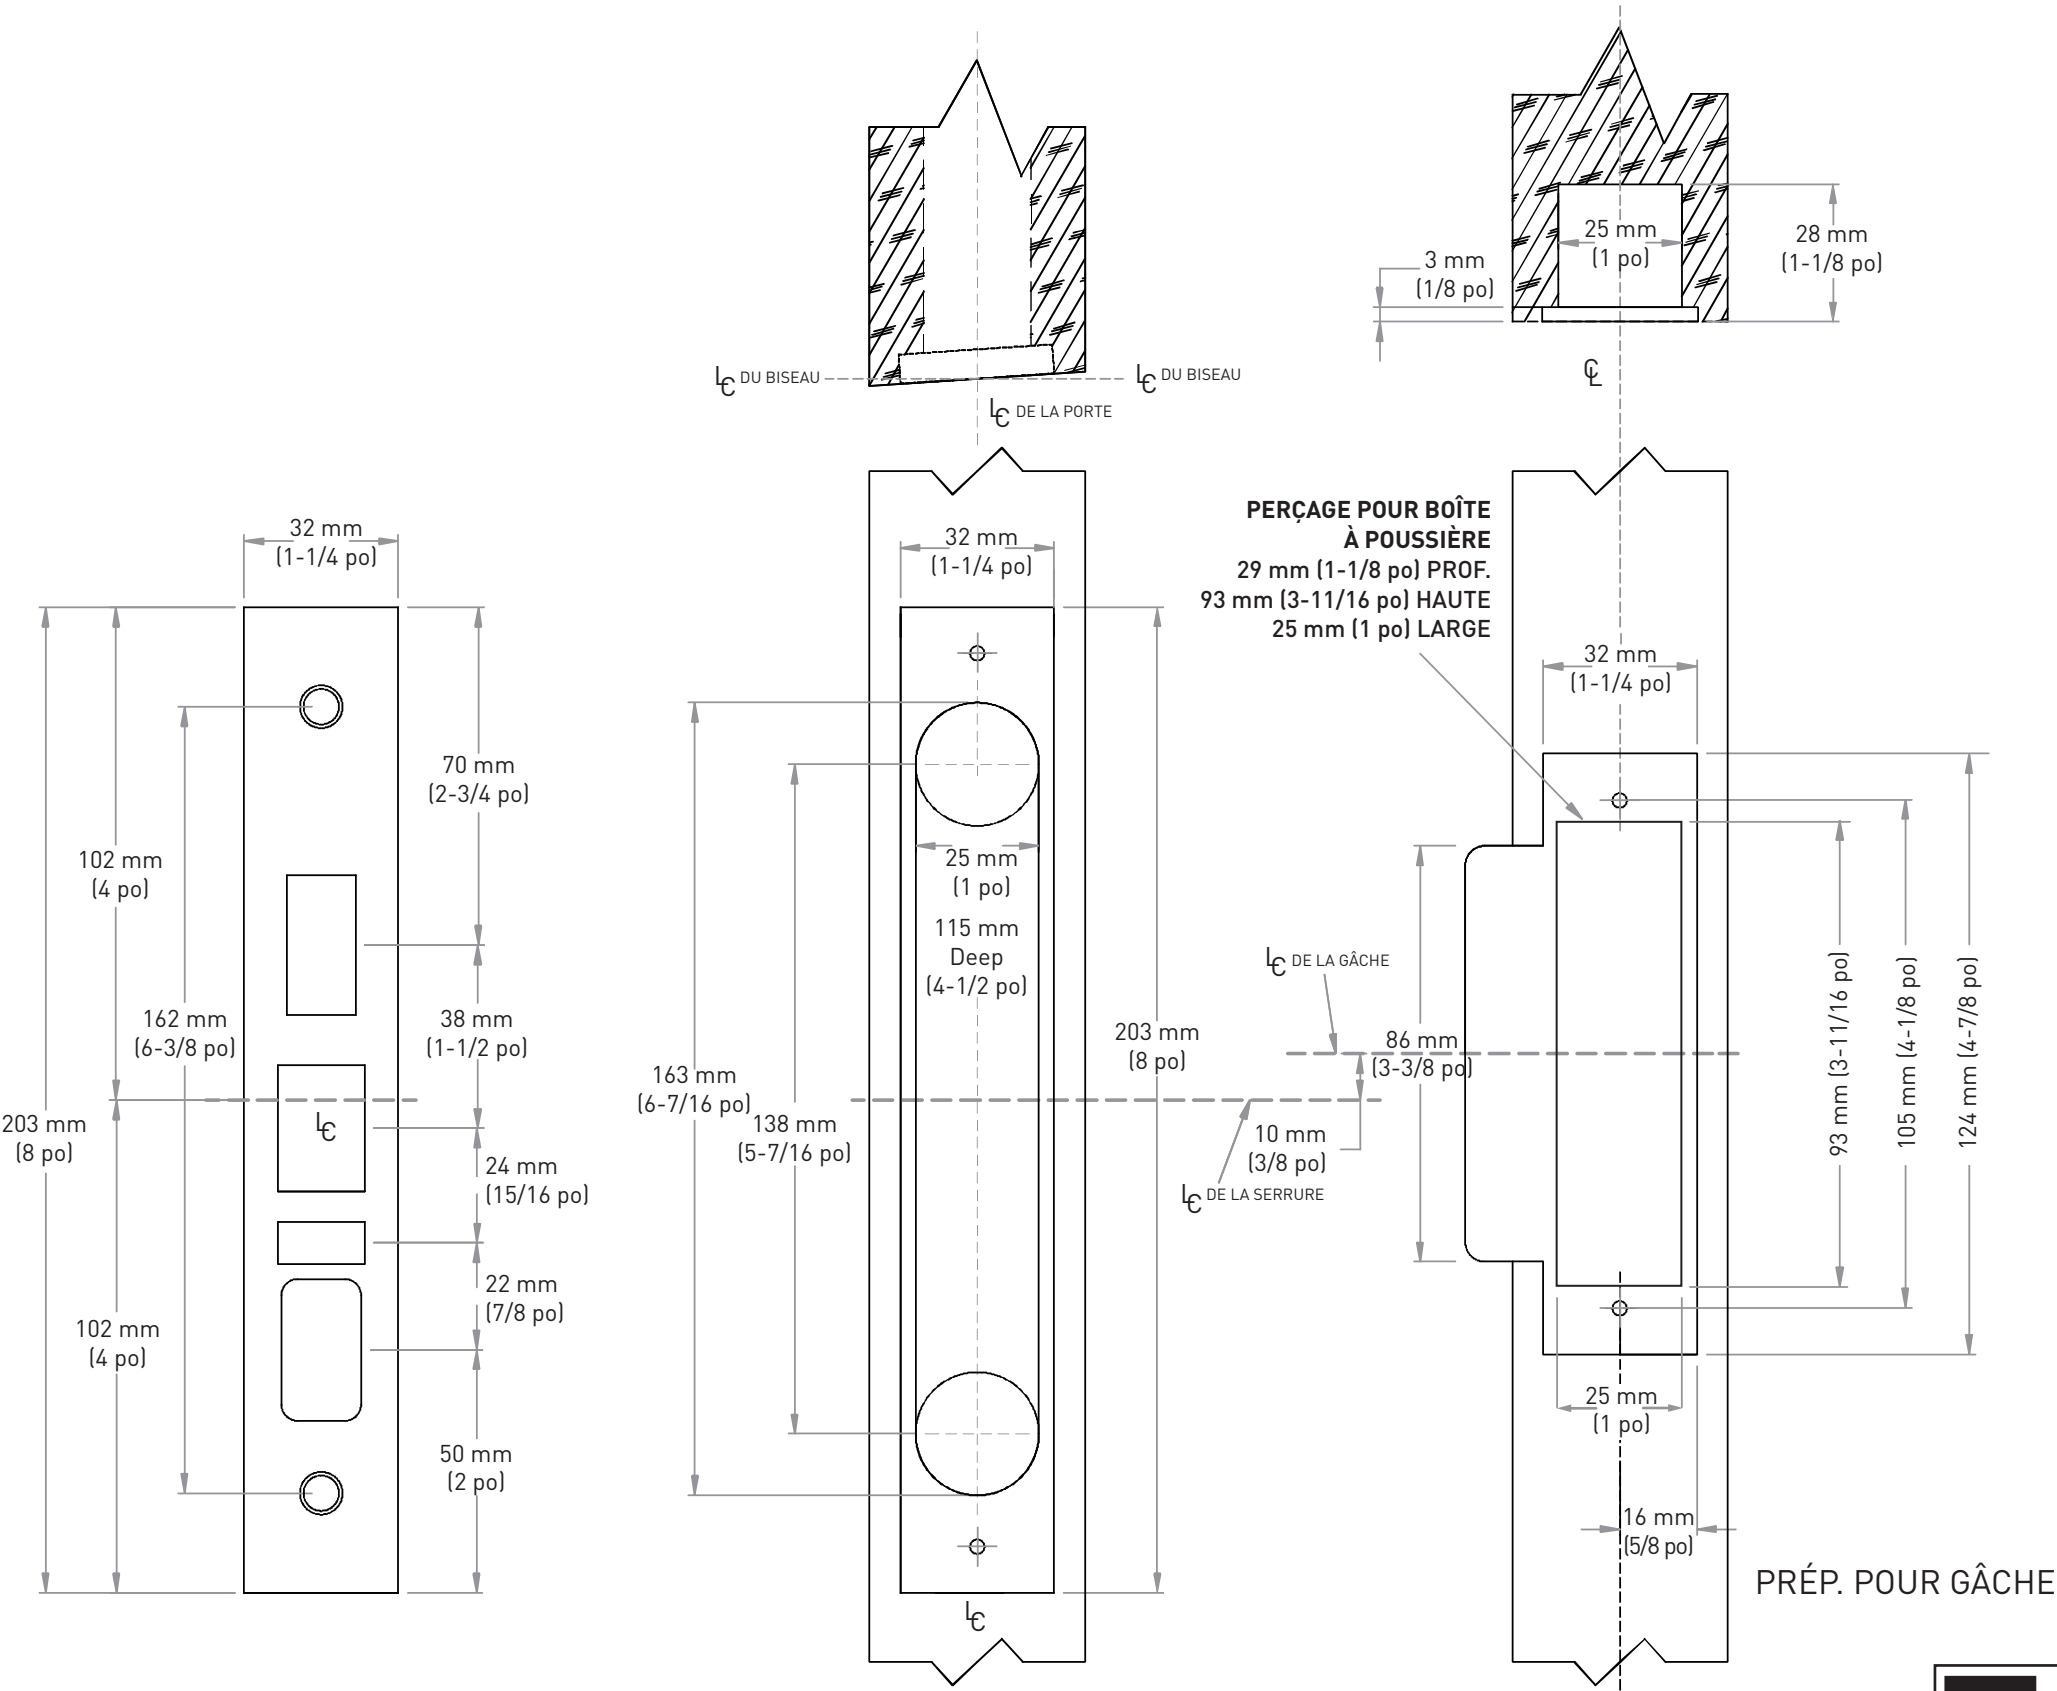

UN RENFORCEMENT APPROPRIÉ EST NÉCESSAIRE

	TAYMOR INDUSTRIES LTD.		DATE DE SORTIE
	PRÉP. POUR GÂCHE COURBÉE DE SÉRIE 3900		Août 5, 2022
	SERRURE COMMERCIALE ET RÉSIDENIELLE À MORTAISE – PORTE EN BOIS		No DE GABARIT T39MASA01-W